


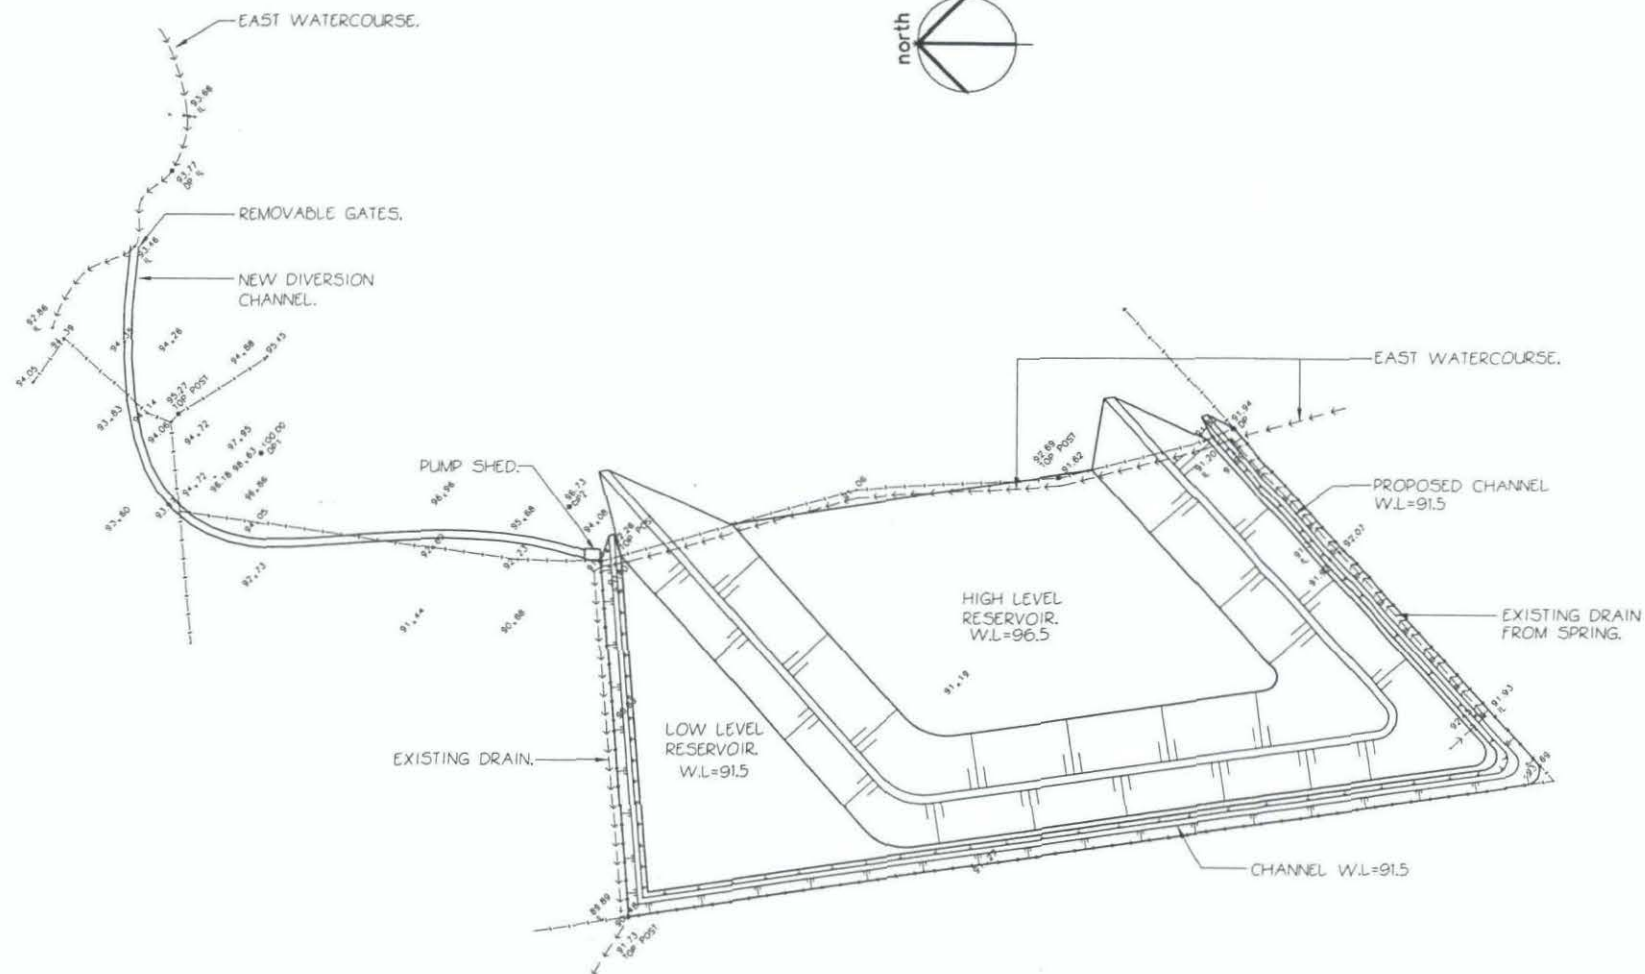

RECEIVED
30 MAY 2001
MARLBOROUGH
DISTRICT COUNCIL


 **DavidsonPartnersLtd**
Structural Engineering
Civil Engineering
Building Design
Project Management

Davidson Ayson House
4 Nelson Street, P.O. Box 256
Blenheim, New Zealand
Telephone 03 578 1111 Fax 03 578 7028

MJ Best Property

proposed schematic plan

DATE	ORIGINAL SIZE	DRAWING No.	SHEET	ISSUE
05/01	A3	22009	FIG E1	A
DES R.M.	DRN M.H.	CK	CAD C:\ACAD\22009.DWG	

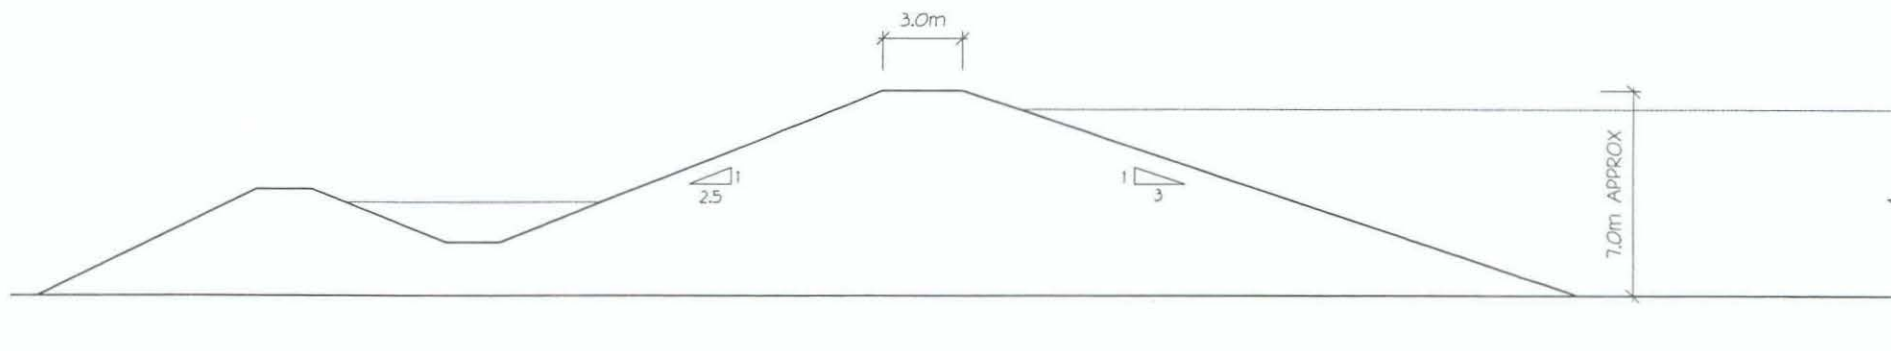

TYPICAL SECTION
1:200



DavidsonPartnersLtd

Structural Engineering
Civil Engineering
Building Design
Project Management



Davidson Associates
4 Nelson Street, P.O. Box 256
Blenheim, New Zealand
Telephone 03 767 7029 Fax 03 758 7028


MJ Best Property

typical cross-section

DATE	ORIGINAL SIZE	DRAWING No.	SHEET	ISSUE
05/01	A3	22009	FIG E2	A
DES R.M.	DRN M.H.	CK	CAD C:\ACAD\22009.DWG	

0mm

100mm

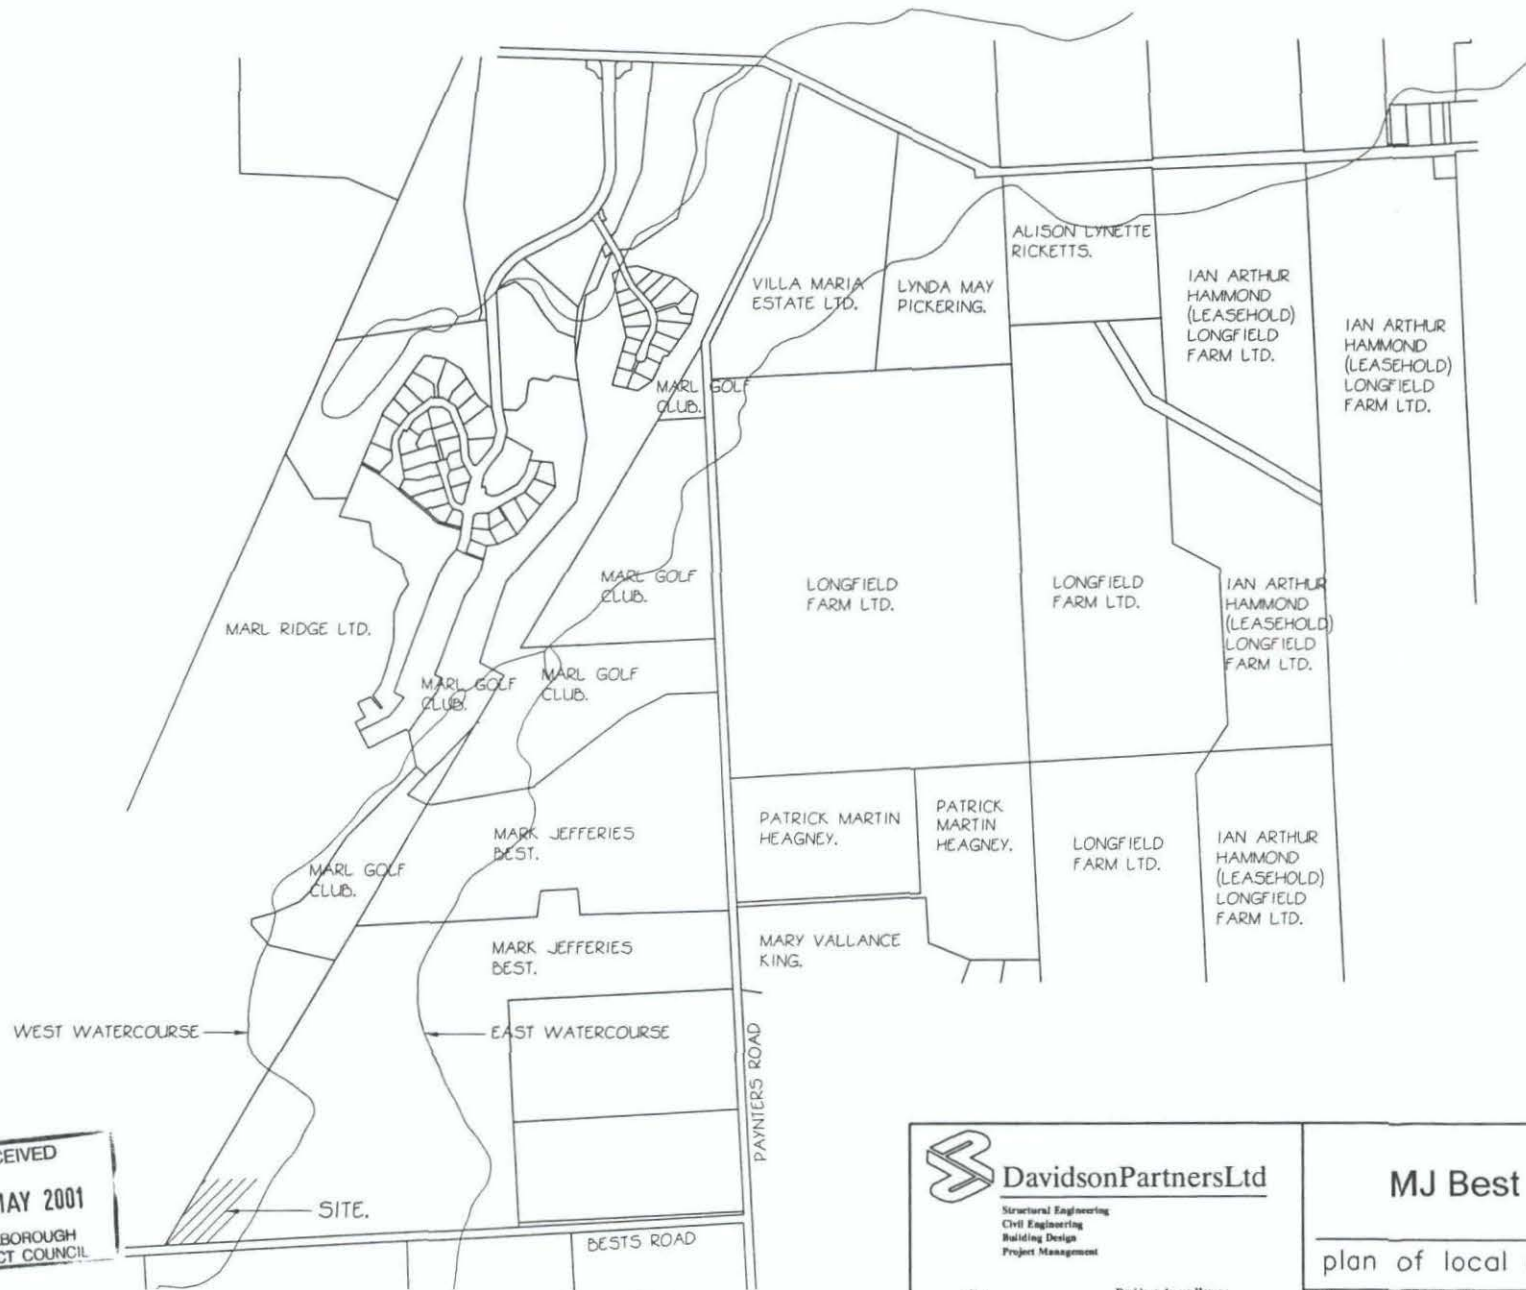

RECEIVED
30 MAY 2001
MARLBOROUGH
DISTRICT COUNCIL

LOCAL PLAN
10,000



DavidsonPartnersLtd

Structural Engineering
Civil Engineering
Building Design
Project Management




Davidson Ayson House
4 Nelson Street, P.O. Box 256
Blenheim, New Zealand
Telephone 03 578 7022 Fax 03 578 7028

MJ Best Property

plan of local area

DATE	ORIGINAL SIZE	DRAWING No	SHEET	ISSUE
05/01	A3	22009	FIG E3	B
DES R.M	DRN M.H	CK	CAD C:\ACAD\22009.DWG	

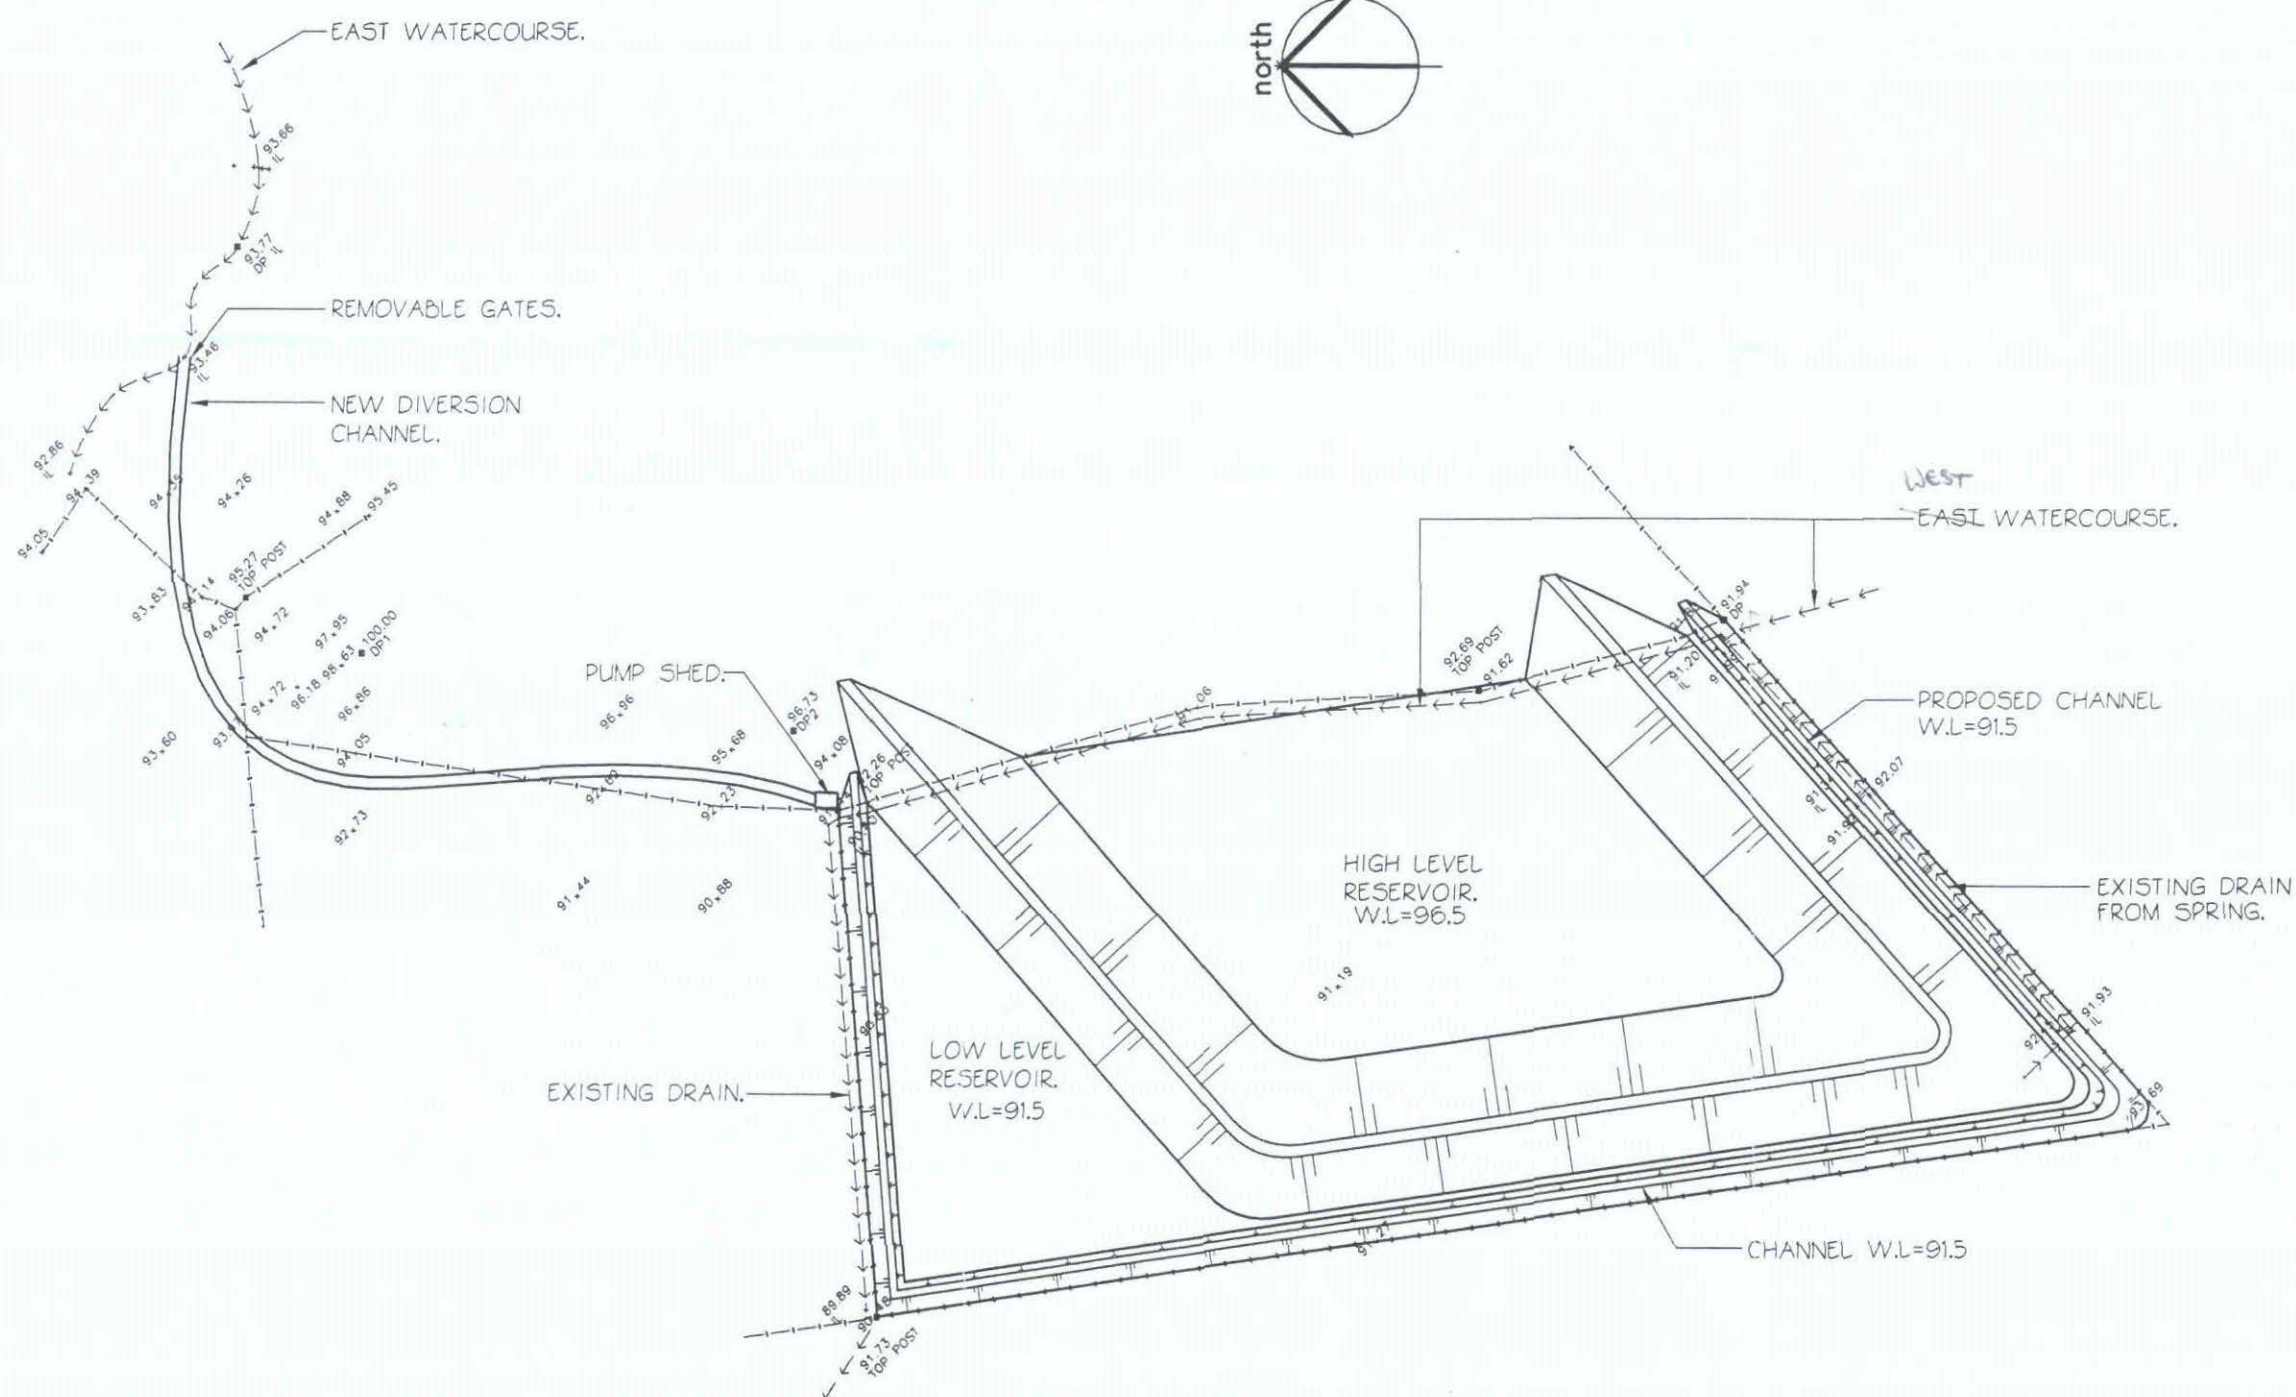

RECEIVED
30 MAY 2001
MARLBOROUGH
DISTRICT COUNCIL



DavidsonPartnersLtd

Structural Engineering
Civil Engineering
Building Design
Project Management



Davidson Ayson House
4 Nelson Street, P.O. Box 256
Blenheim, New Zealand
Telephone 03 578 7029 Fax 03 578 7028


MJ Best Property

proposed schematic plan

DATE	ORIGINAL SIZE	DRAWING No.	SHEET	ISSUE
05/01	A3	22009	FIG E1	A
DES R.M	DRN M.H	CK	CAD C:\ACAD\22009.DWG	

0mm

100mm

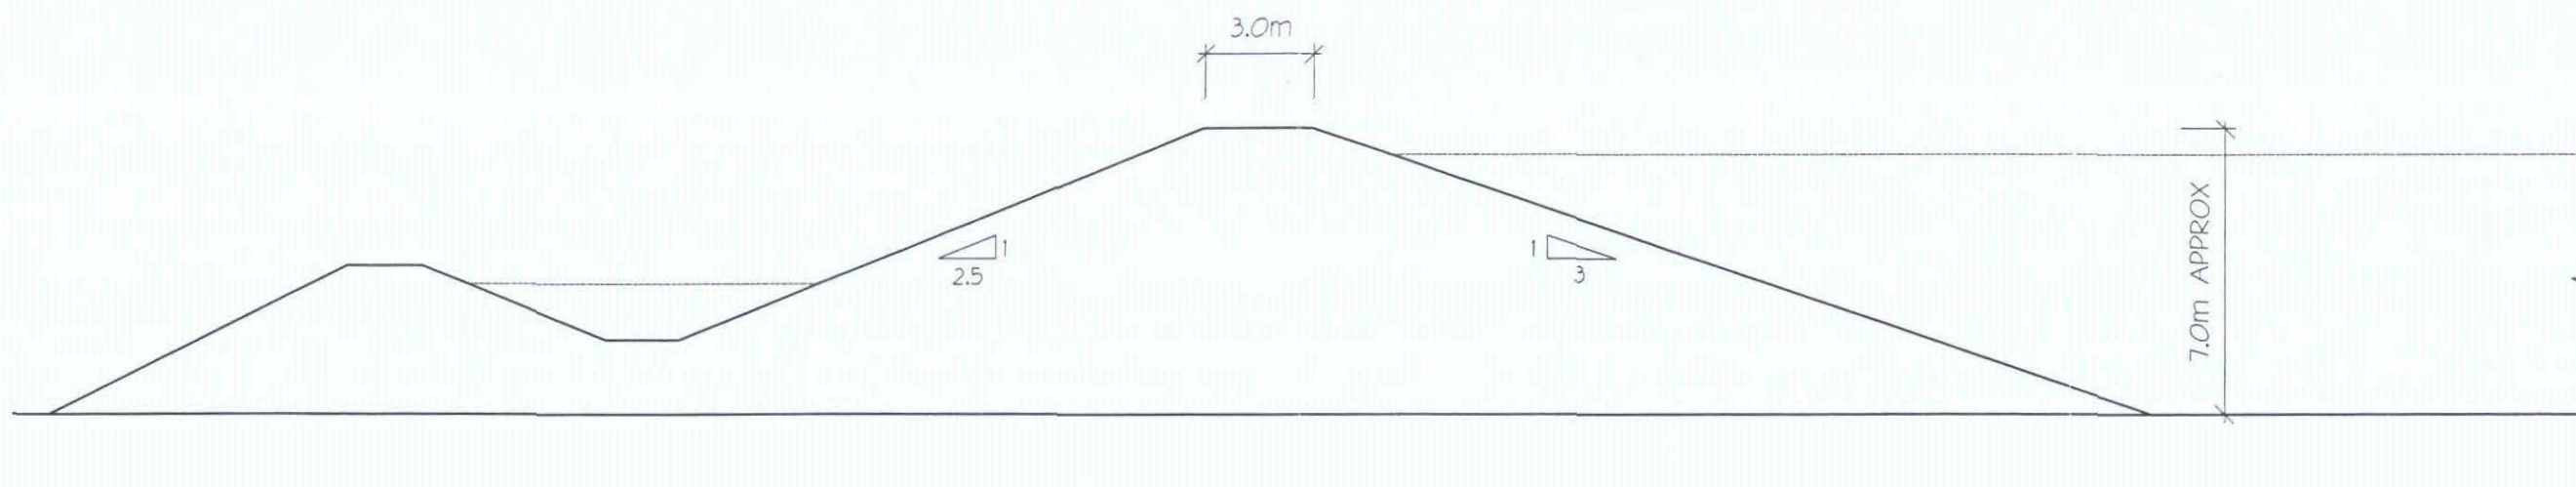

TYPICAL SECTION
1:200

RECEIVED
30 MAY 2001
MARLBOROUGH
DISTRICT COUNCIL



DavidsonPartnersLtd

Structural Engineering
Civil Engineering
Building Design
Project Management



Davidson Ayson House
4 Nelson Street, P.O. Box 256
Blenheim, New Zealand
Telephone 03 578 7029 Fax 03 578 7028

MJ Best Property

typical cross-section

DATE	ORIGINAL SIZE	DRAWING No.	SHEET	ISSUE
05/01	A3	22009	FIG E2	A
DES R.M	DRN M.H	CK	CAD C:\ACAD\22009.DWG	

0mm

100mm

