


Connell Wagner

010988

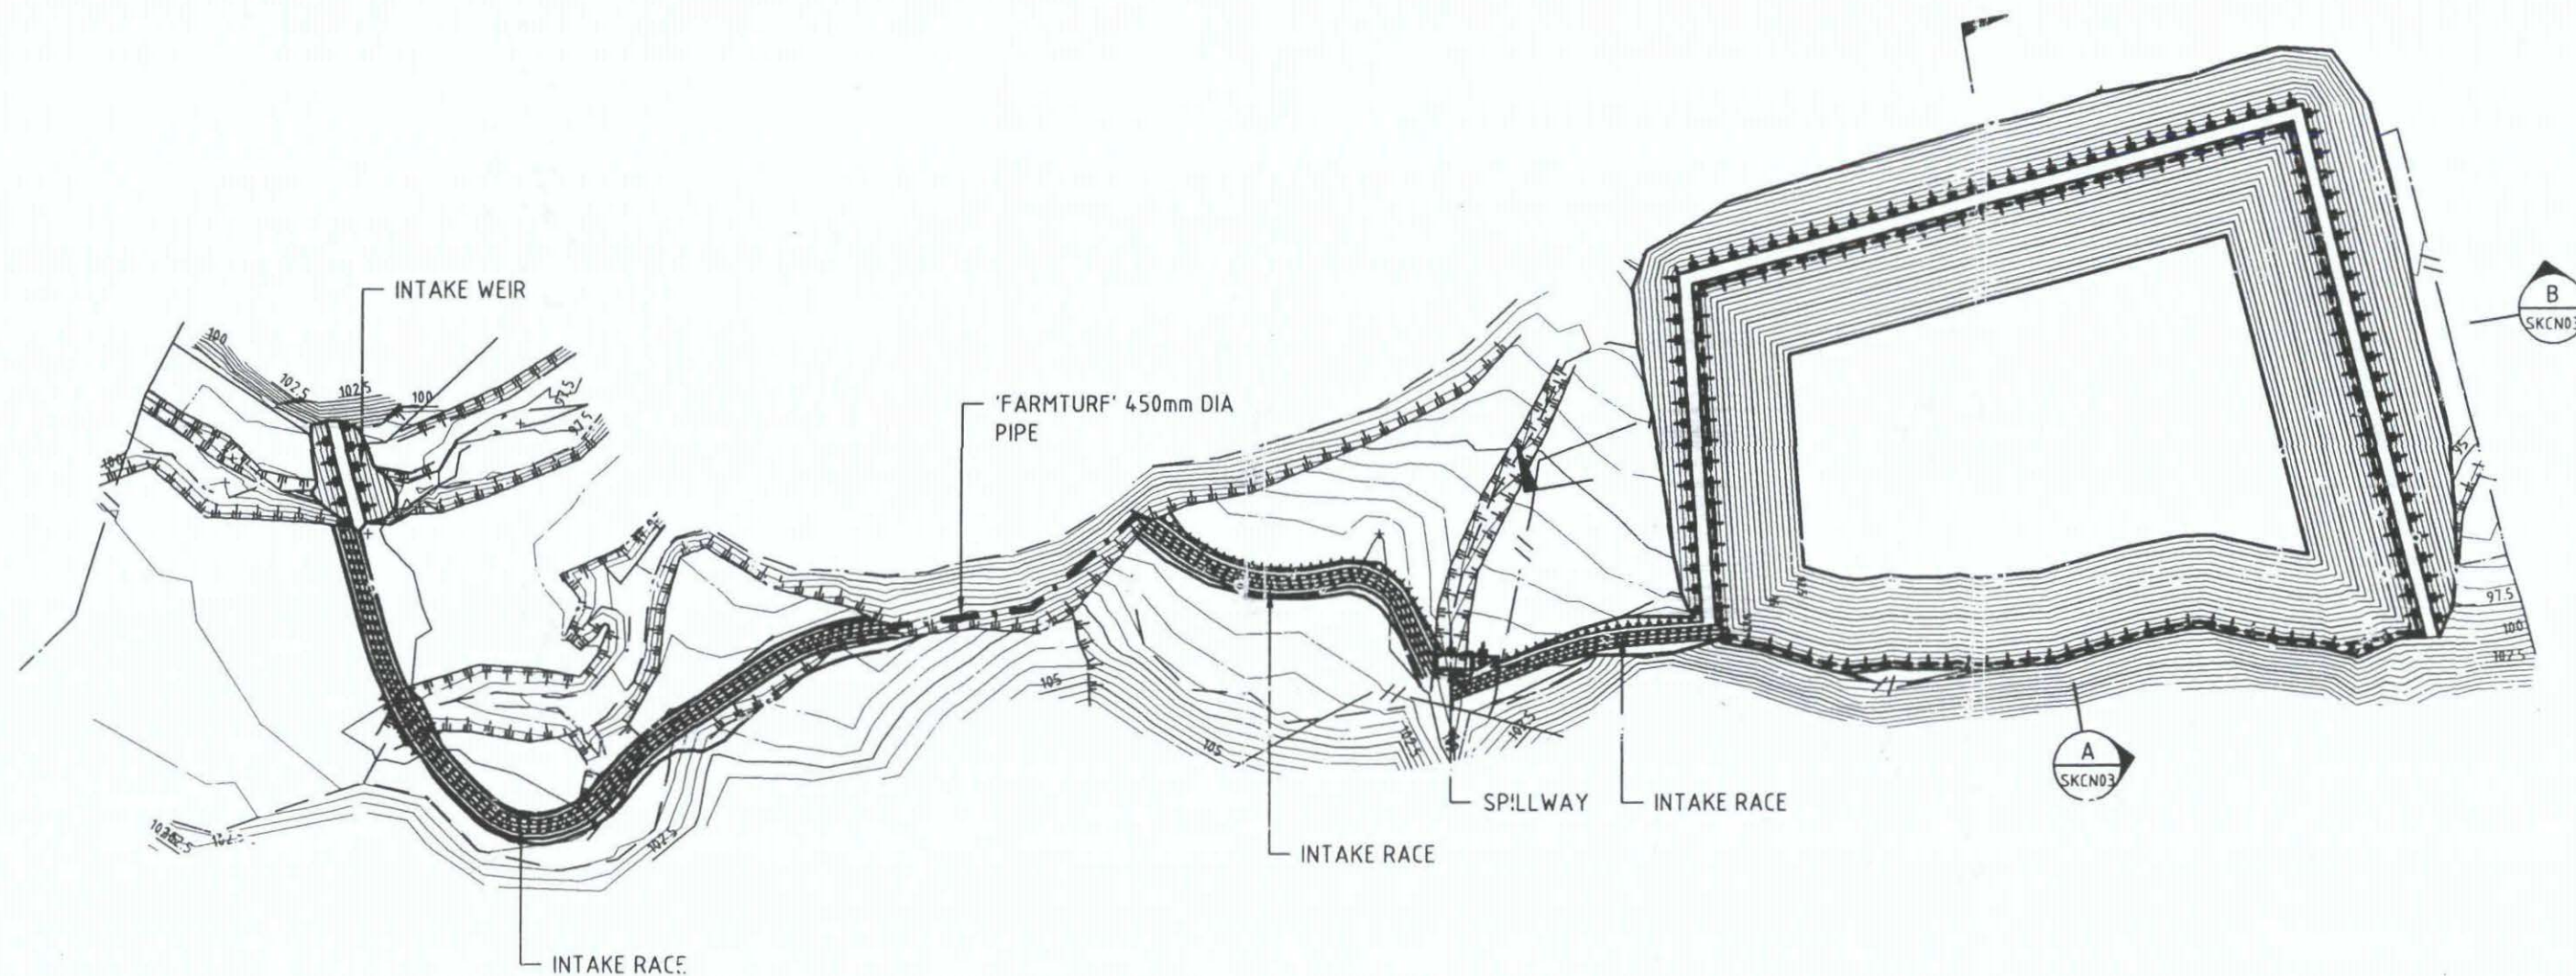


RECEIVED

- 3 SEP 2001

MARLBOROUGH
DISTRICT COUNCIL


010988

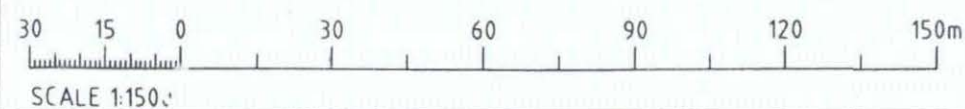


Connell Wagner Connell Wagner Limited 88 Seymour Street (PO Box 188) Blenheim, New Zealand Telephone: +64 3 578 9967 Facsimile: +64 3 578 9963 Email: cnw@cnwag.com			Client	Project	Drawn	Signed	Date	Drawing Title	CW Project No
A person using Connell Wagner drawings and other data accepts the risk of: 1. using the drawings and other data in electronic form without requesting and checking them for accuracy against the original hard copy versions. 2. using the drawings or other data for any purpose not agreed to in writing by Connell Wagner.			Mr L ADAMS	PROPOSED INVERESK IRRIGATION DAM	MGP			SCHEMATIC	3560.00/CN
					Designed	Signed	Date		Scale
					Verified	Signed	Date		1:1500
					Approved	Signed	Date		Drawing No. Rev
01 01/08/01 ISSUED FOR CONSENT No Date Revision Details By Ver App									SK CN04 01

CONSENT

Client: INVERESK FARM - L ADAMS	Date: 15-10-01	
Project/Job: INVERESK IRRIGATION DAM	Job No: 8560	Sheet No: 1
Subject: PROPOSED INTAKE WEIR	By: THS	

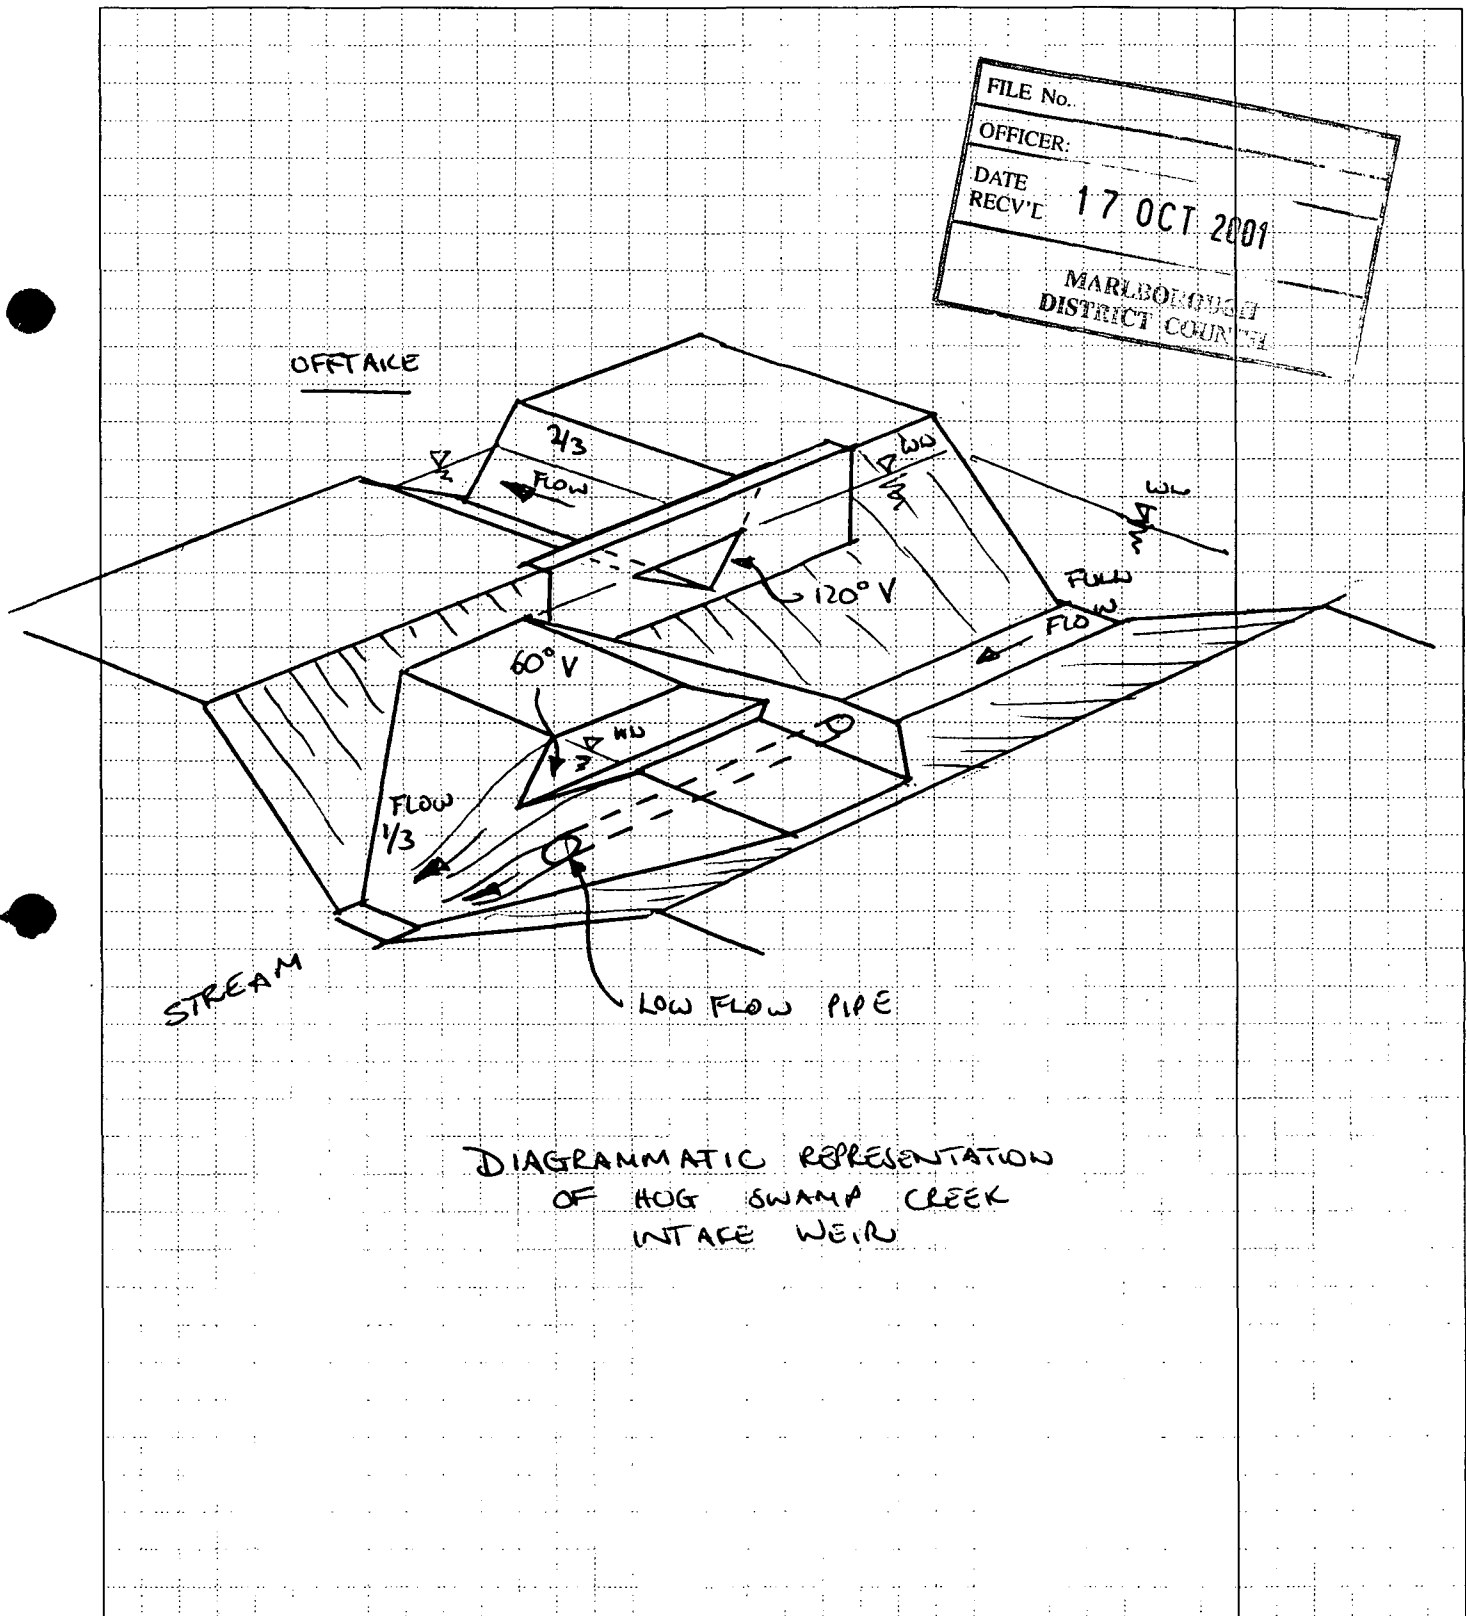

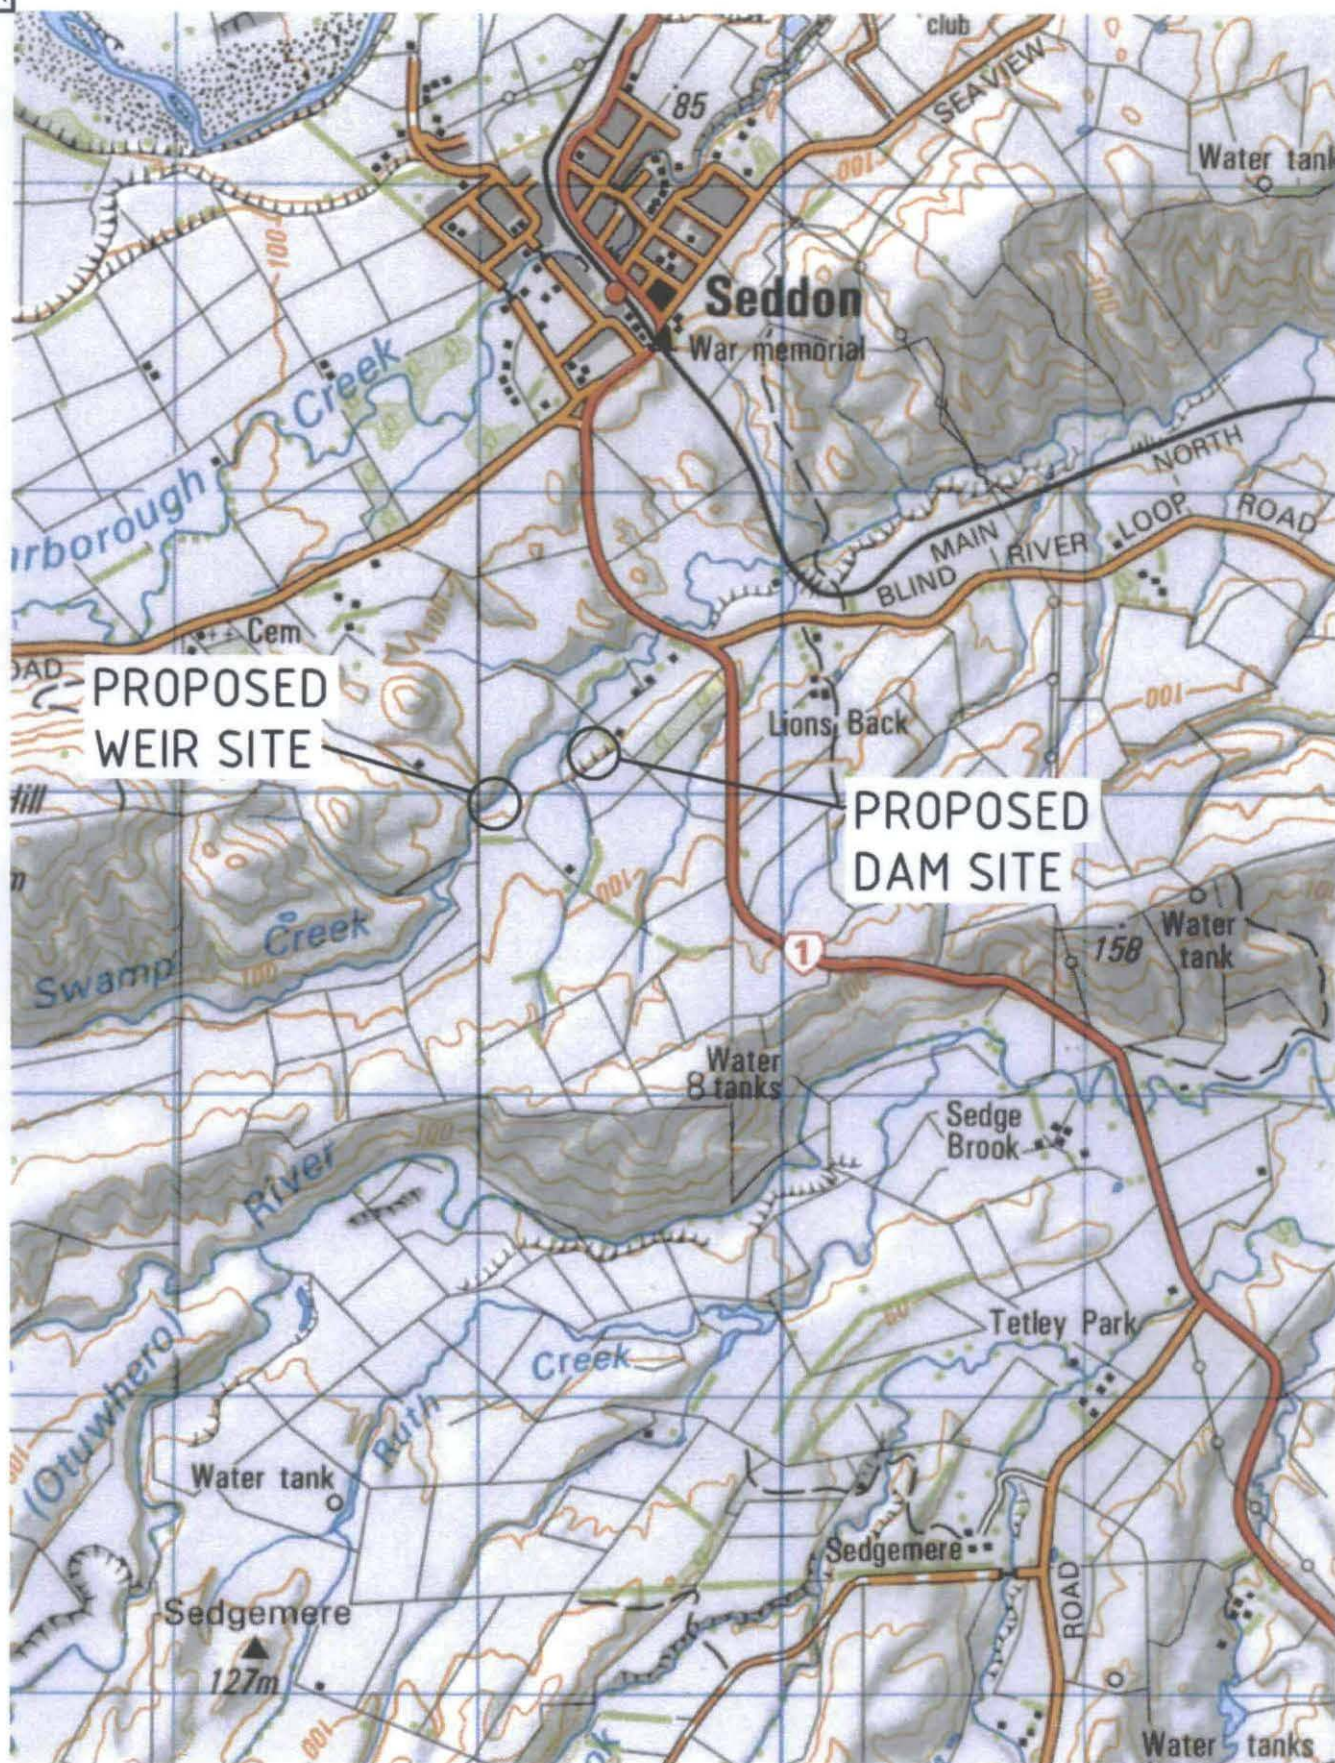

INFORMATION

Connell Wagner

Connell Wagner Limited
89 Seymour Street (PO Box 186)
Blenheim New Zealand

Telephone: +64 3 578 9967
Facsimile: +64 3 578 9983
Email: info@connellwagner.co.nz

Project:

INVERESK IRRIGATION DAM

Drawing Title:

LOCALITY PLAN

RECEIVED

3 SEP 2001


MARLBOROUGH
DISTRICT COUNCIL

01	31/08/01	ISSUED FOR INFORMATION	MGP
No.	Date	Revision Details	By
Drawn	MGP	Date	31/08/01
Designed			
Verified	PKA	Scale	1:25000
Approved			
CW Project No.		Drawing No.	Rev
8560.00/CN		FIG 01	01

010988

A3

010988

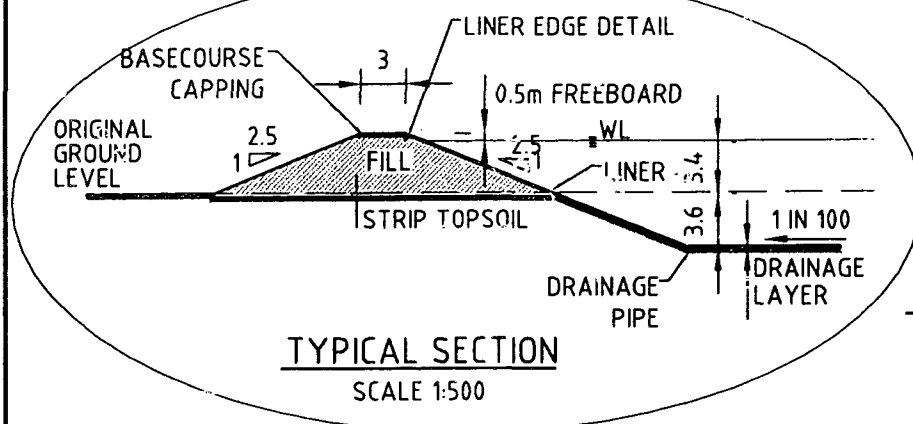

DATUM 84

DESIGN SURFACE HEIGHT	94.131		99.500	99.500		91.500											91.500					99.500	
EXISTING SURFACE HEIGHT	94.08		94.23 94.24 94.23		94.16	94.14 94.07	93.99	94.89 95.09	95.10		95.04 95.20		95.82	95.89 96.05		96.14	96.60 96.66		96.94 97.16		98.60 98.86 99.17 100.41		103.33
OFFSET	-59.93		-46.47 -43.45			-23.38											36.49				56.65		

CH 110

RECEIVED


- 3 SEP 2001

MARLBOROUGH
DISTRICT COUNCILSECTION
SCALE 1:500B
SKCN04

DATUM 84

DESIGN SURFACE HEIGHT	96.881		99.500	99.500			91.500															91.500			99.500			99.500	</
--------------------------	--------	--	--------	--------	--	--	--------	--	--	--	--	--	--	--	--	--	--	--	--	--	--	--------	--	--	--------	--	--	--------	--	--	----

CH 80

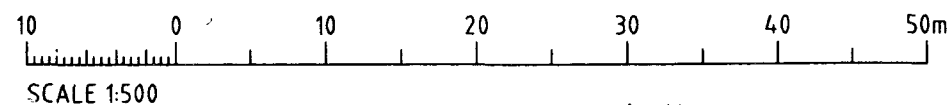SECTION
SCALE 1:500A
SKCN04

PRELIMINARY

Connell Wagner		Client:		Project:		Drawn		Signed		Date		Drawing Title:		CW Project No.	
Connell Wagner Limited 88 Seymour Street (PO Box 188) Blenheim New Zealand		Telephone: +64 3 578 8887 Facsimile: +64 3 578 9063 Email: cwbhe@connellwagner.com		Mr L ADAMS		Designed		Signed		Date		CONCEPT DAM TYPICAL CROSS SECTIONS		8560.00/CN	
1 13.7.01 ISSUED FOR INFORMATION		SAH				Verified		Signed		Date				Scale 1:500	
No. Date Revision Details		By Ver. App.				Approved		Signed		Date				Drawing No. Rev.	
														SK CN03 01	

Connell WagnerConnell Wagner Limited
88 Seymour Street (PO Box 188)
Blenheim New ZealandTelephone: +64 3 578 8887
Facsimile: +64 3 578 9063
Email: cwbhe@connellwagner.com


Mr L ADAMS

PROPOSED
INVERESK
IRRIGATION DAM


Drawn	Signed	Date
Designed	Signed	Date
Verified	Signed	Date
Approved	Signed	Date

CONCEPT DAM
TYPICAL
CROSS SECTIONS

CW Project No.	
8560.00/CN	
Scale 1:500	
Drawing No.	Rev.
SK CN03	01

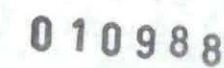

MARLBOROUGH
DISTRICT COUNCIL

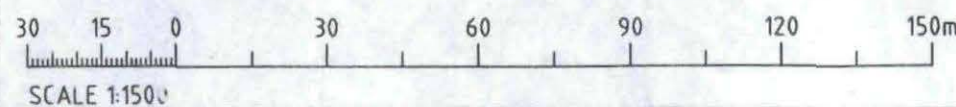

</									
--	--	--	--	--	--	--	--	--	--