



TEST PIT LOG

SHEET 1 of 1

[illegible]

CH2M_TP P:16516514952\TGE\BLENHEIM WATER SUPPLY GP J BCHFMB2.GDT 12/5/08

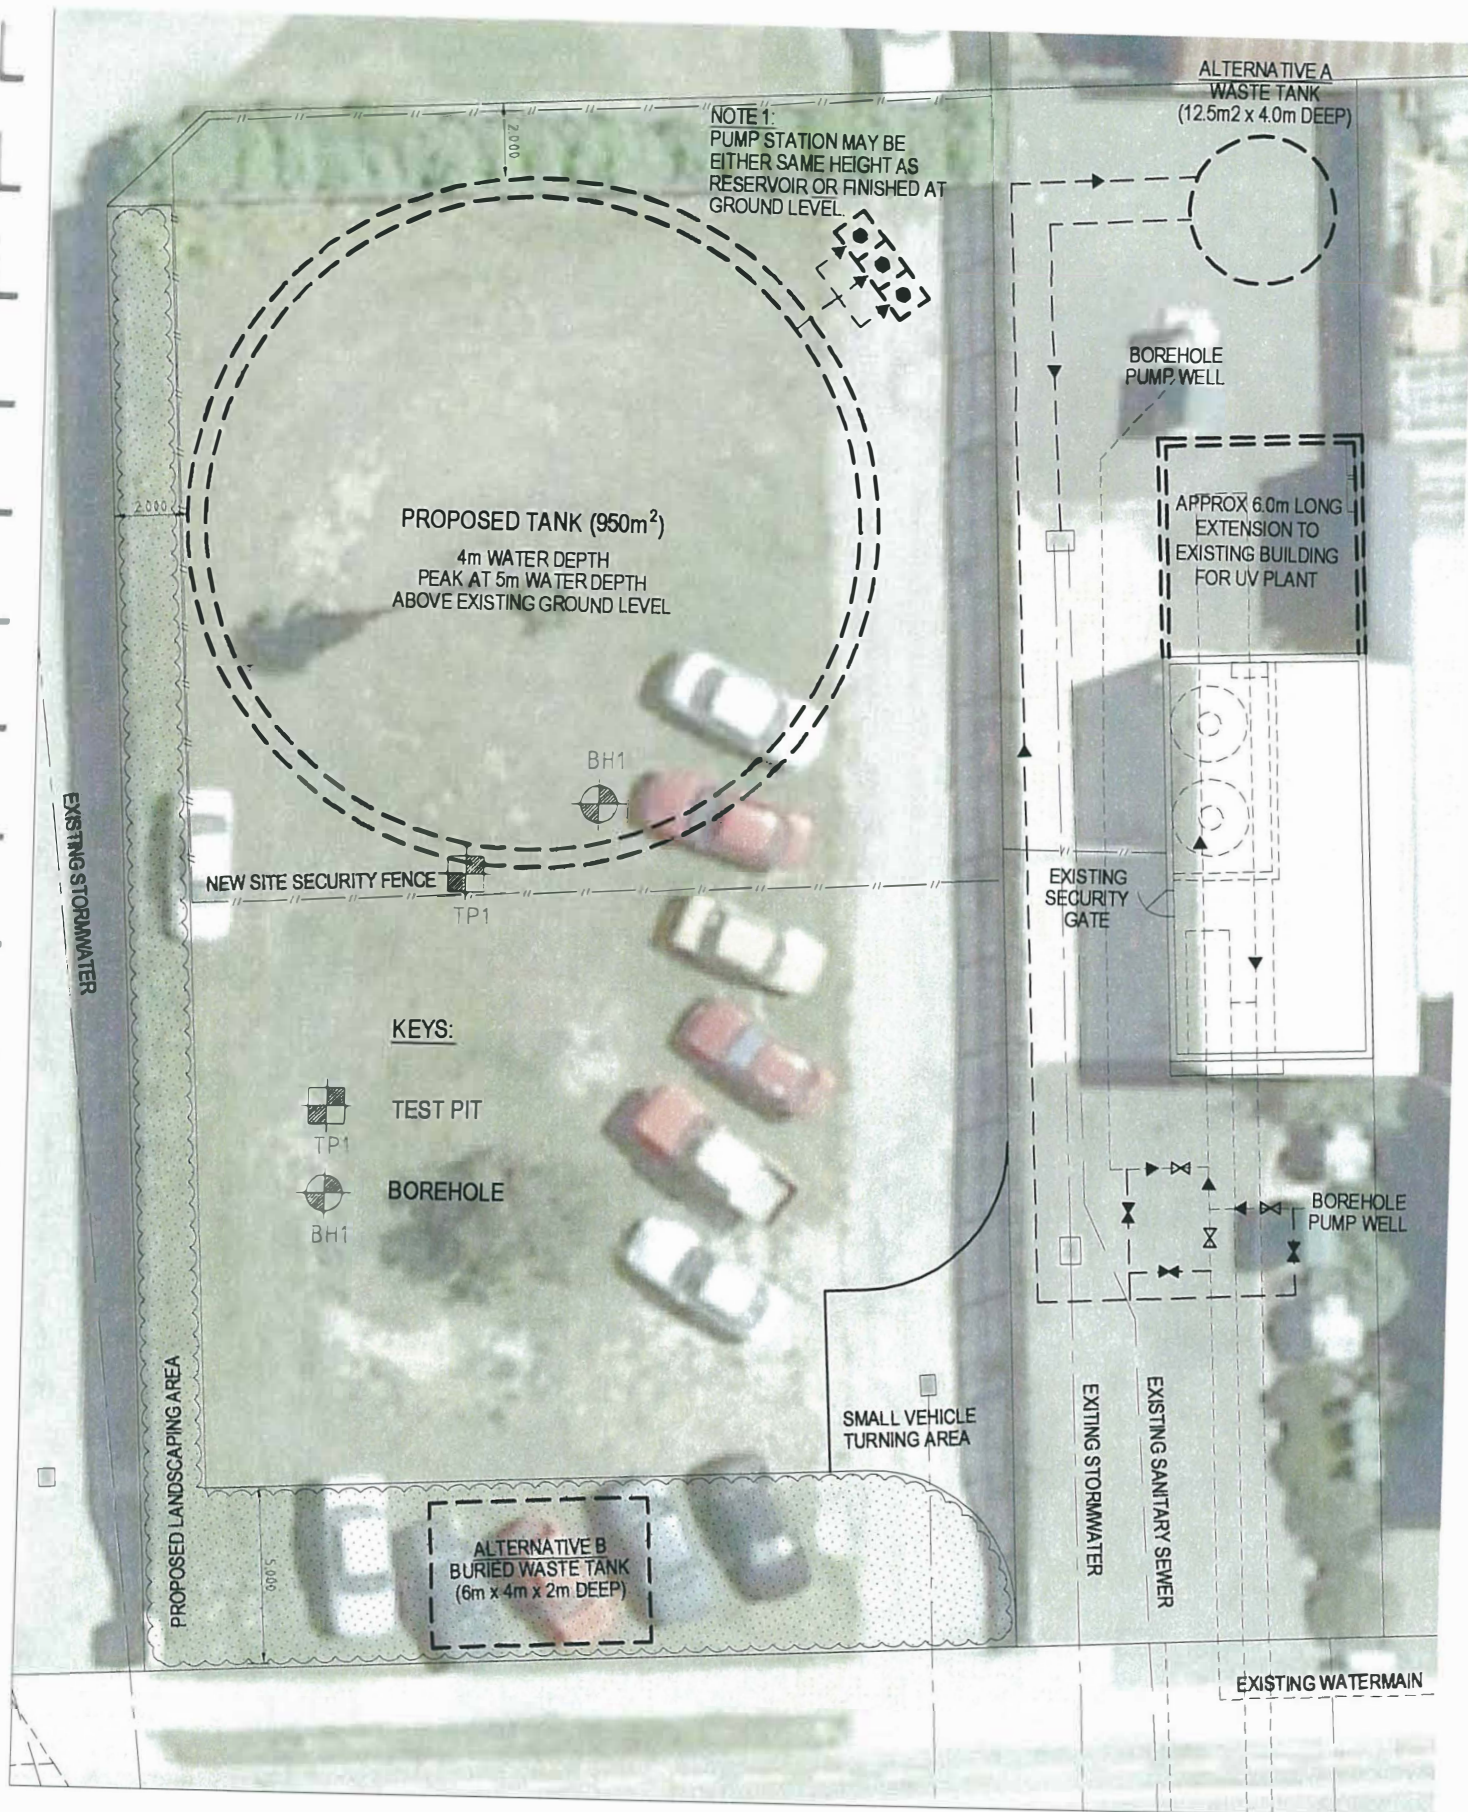


Photo 1



Photo 2





SCALE A4 1:200

CH2M BECA www.ch2mbea.com

PROJECT No 6514952

CAD FILE No 6514952-CK100

BLenheim WATER TREATMENT PLANT MIDDLE RENWICK ROAD GEOTECHNICAL INVESTIGATION SITE PLAN

6514952-CK100