

MARLBOROUGH DISTRICT COUNCIL

DRILLERS WELL LOG FORM

WELL OWNER Paul Huddleston LOCALITY Paul Huddlestons 029w/0002
ADDRESS Rd6 Bierheim MAP SHEET NO.
DRILLING FIRM Powell Construction GRID REFERENCE 2565489-5949726
DRILLER Ian Powell MDC WELL NO.
DRILL DATE PERMIT NO.

[illegible]


CASING DIAMETER (m) 400mm Farm Jubb LENGTH (m) 7.0
 SCREEN SET AT
 SCREEN LENGTH (m) SLOT SIZE (mm).....
 DRAWDOWN (m) AFTER HOURS PUMPING AT litres per minute)

REMARKS.....

RECEIVED

12 MAR 2002

MARLBOROUGH
DISTRICT COUNCIL

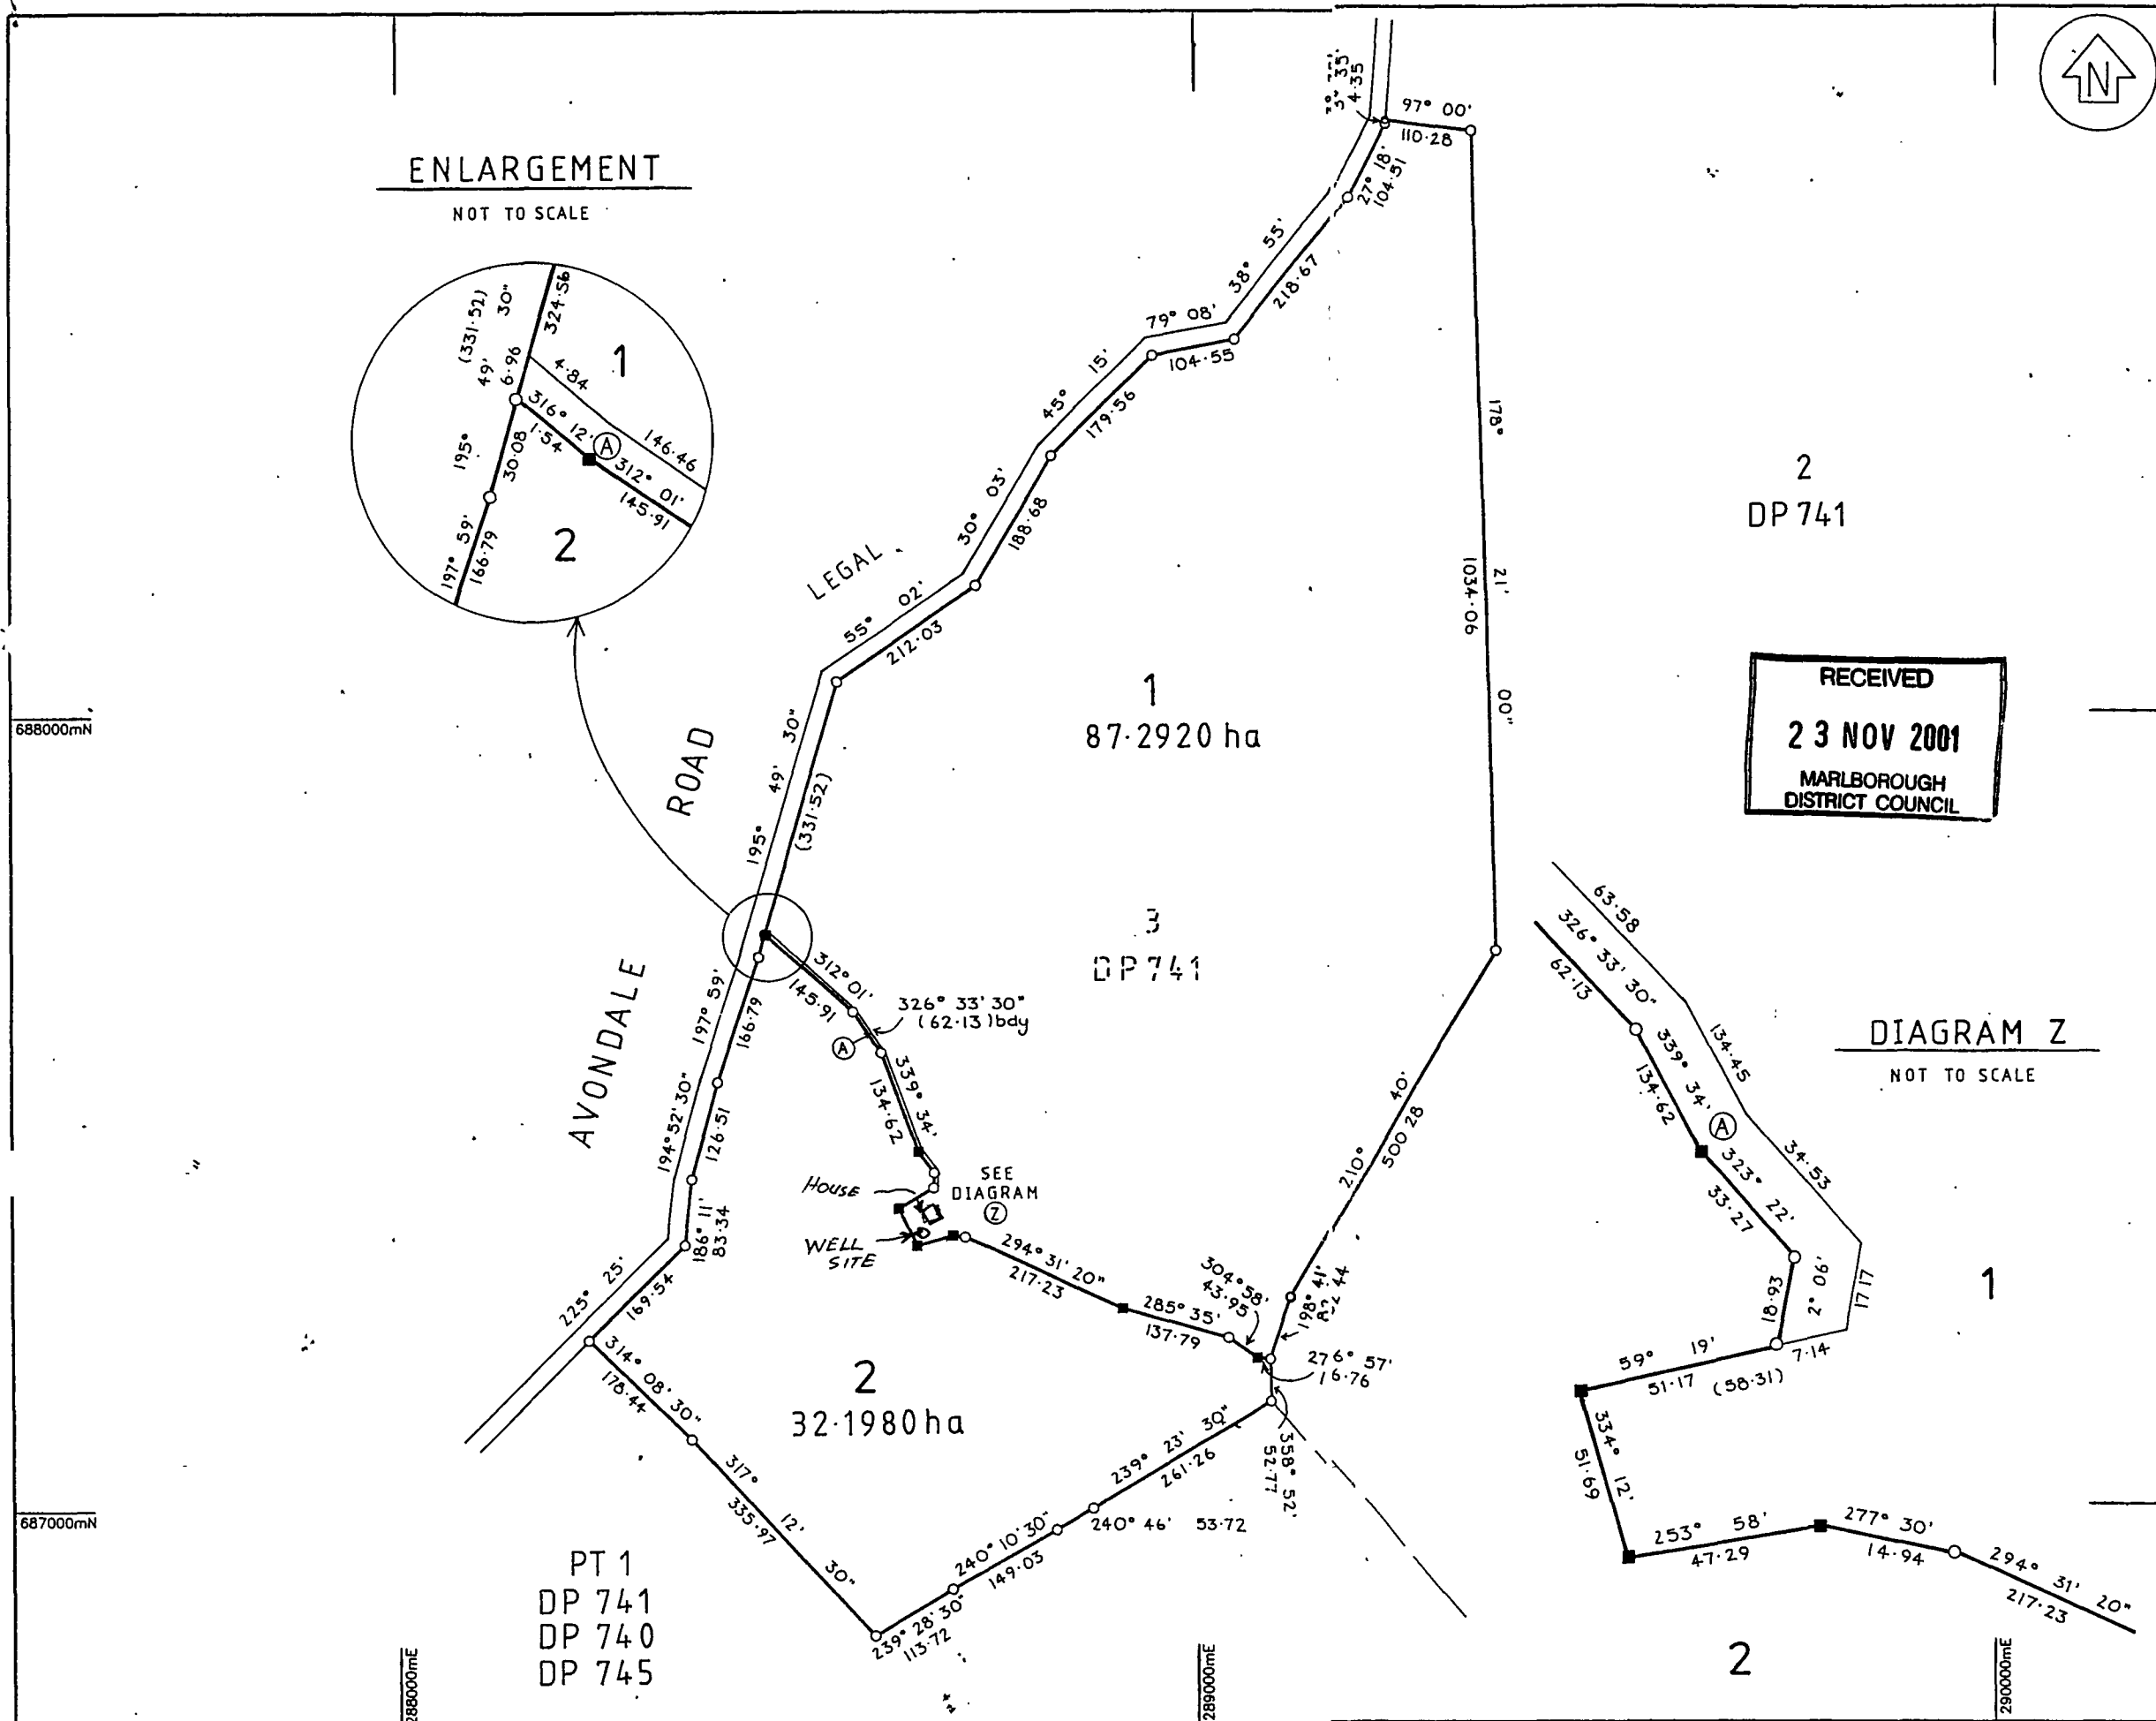

Approvals			
P. J. HUDDLESTON			
Registered Owners			
CT ALLOCATION			
LOT 1		LOT 2	
MEMORANDUM OF EASEMENT			
PURPOSE	SHOWN	SERV TEN	DOM TEN
RIGHT OF WAY	A	LOT 1	LOT 2
CLASS III SURVEY			
For Local Authority Consent see Doc			
Total Area		119.4900 ha	
Comprised in		CT 4 D / 432	
I Vernon Thomas Fraser Ayson Registered Surveyor and holder of an annual practising certificate (or who may act as a registered surveyor pursuant to section 25 of the Survey Act 1986) hereby certify that this plan has been made from surveys executed by me or under my directions, that both plan and survey are correct and have been made in accordance with the Survey Regulations 1998 or any regulations made in substitution thereof. Dated at BLENHEIM this day of 20 Signature			
Field Book	p.	Traverse Book	p.
Reference Plans			
Examined		Correct	
Approved as to Survey			
...../...../.....		Chief Surveyor	
Deposited this		day of 20	
9445		for Registrar-General of Land	
File Received Instructions		DP 304031	

LAND DISTRICT Marlborough
SURVEY DIST. Avon
SURVEY BLK. XVIII

LOTS 1&2 BEING A SUSDN OF LOT 3 DP 741

TERRITORIAL AUTHORITY Marlborough Dist
Surveyed by Ayson & Partners Ltd
Scale 1:6000 Date August 2001