

member

29 APR 1950

RECEIVED

No 1917

ADDRESS P.O. Box 3942. Blenheim.

DRILLING FIRM As Above

MAP SHEET No. P 28

DRILLER D. Fues.

GRID REFERENCE* 8010 - 6805

DRILLING DATE 12 Nov. 1984

N.Z.G.S. WELL No. P28w/2358

LOCALITY Amrapala Ro, Blerhemi.

WATER RIGHT No. 860023 Reduced Level

[illegible]

CASING DIAMETER (cm) 250 mm. LENGTH (m) _____

SCREEN TYPE Slotted Casing SET AT 11-5m.

SCREEN LENGTH (m) 4.5 m SLOT SIZE


DRAWDOWN (m) 500mm AFTER 1 HOURS PUMPING AT 1818 (LITRES/MIN)

REMARKS (INCLUDING NOTES ON CORES AND SAMPLES TAKEN)—

Pump & pump test set at 13m.

* If no grid reference available supply rough sketch of locality relative to road intersections on the back of this form.
 ‡ If more than one list depth of all screens.

gudco

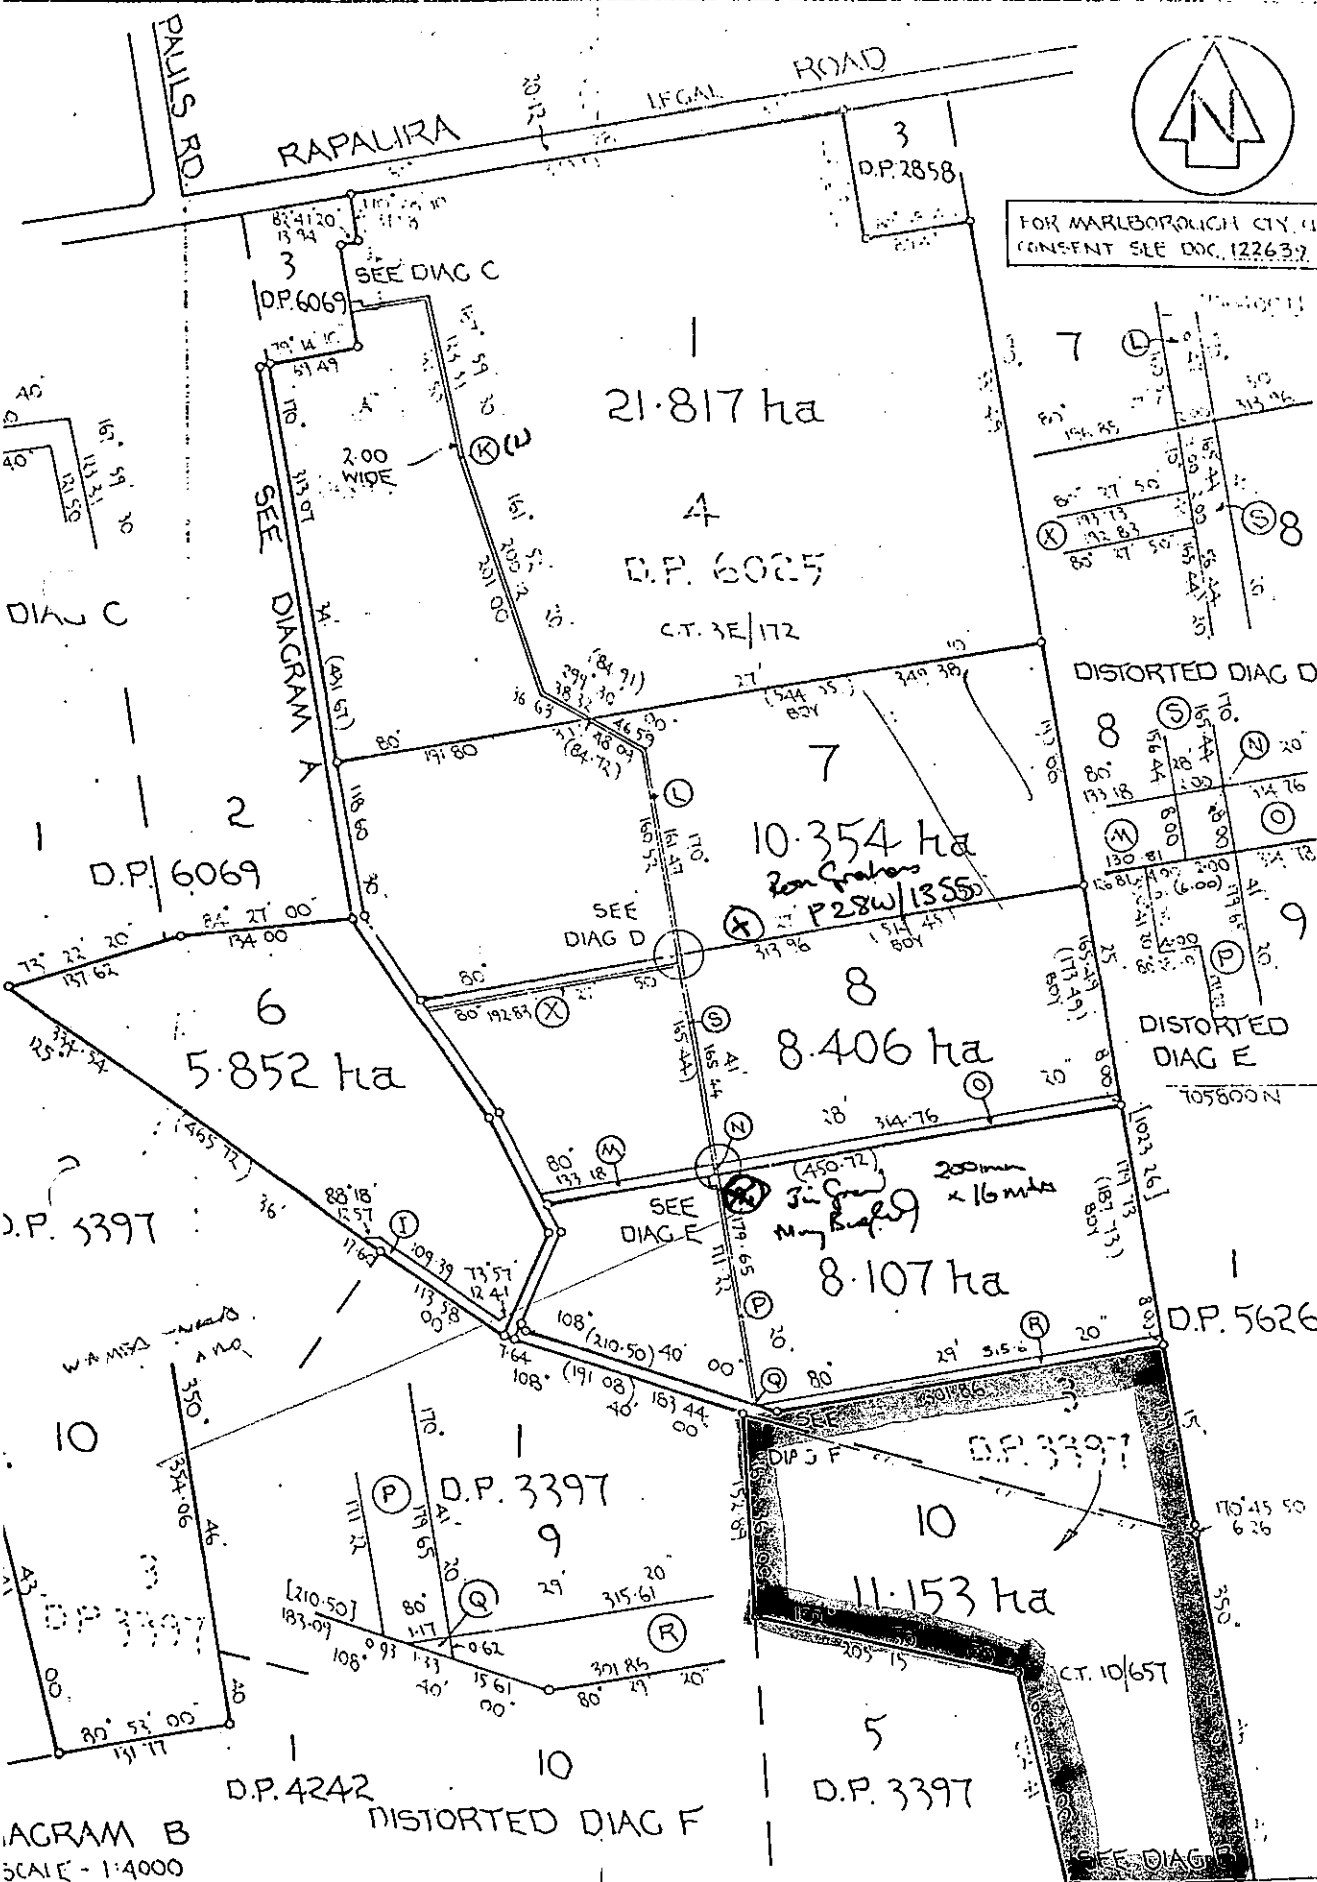

APPROVED

HOFFER HO

REC

MEMORANDUM

SHOWN	PURPOSE
D & E	R.O.W.
C & V & W	"
B & C	"
A, H, I & J	"
M, N & O	"
Q & R	"
K	RIGHT TO CONVEY WATER
L	"
S & N	"
P & Q	"
X & V	"
T	"

EXISTING

SHOWN	PURPOSE
A-H INCL. CT. U, V & W DOC 54609	R.O.W.
A-I INCL. CT. U, V & W. DOC 111259	R.O.W.
A, B, C & D DOC 119352	R.O.W.

Note: Lot 6 ha

Total Area 65.68

Comprised in CT. HOFFER HORT

I, GRAEME MCNICO
Registered Surveyor and do hereby certify that this plan by me or under my direction and have been made in acc. Surveyors Act 1966
Dated at BLENHEIM of SEPTEMBER 1984

Field Book 1195 p. 20

Reference Plans

Examined 15/10/84

Approved as to

13/10/84

Deposited this 2

File Document 19/2257

LOCAL AUTHORITY MARLBOROUGH COUNTY CL

Surveyed by GILBERT, HAYMES & ASSOCIATES

6-10 INCL. BEING

17/10/84